


KEY MAP

SCALE: 1" = 2000'

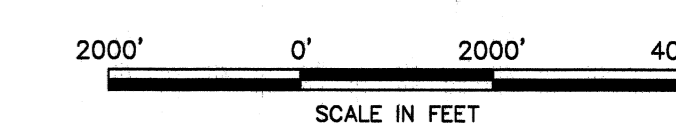

NOTE:

FINAL BUILDING LOCATION MAY VARY FROM LOCATION SHOWN ON THIS PLAN.

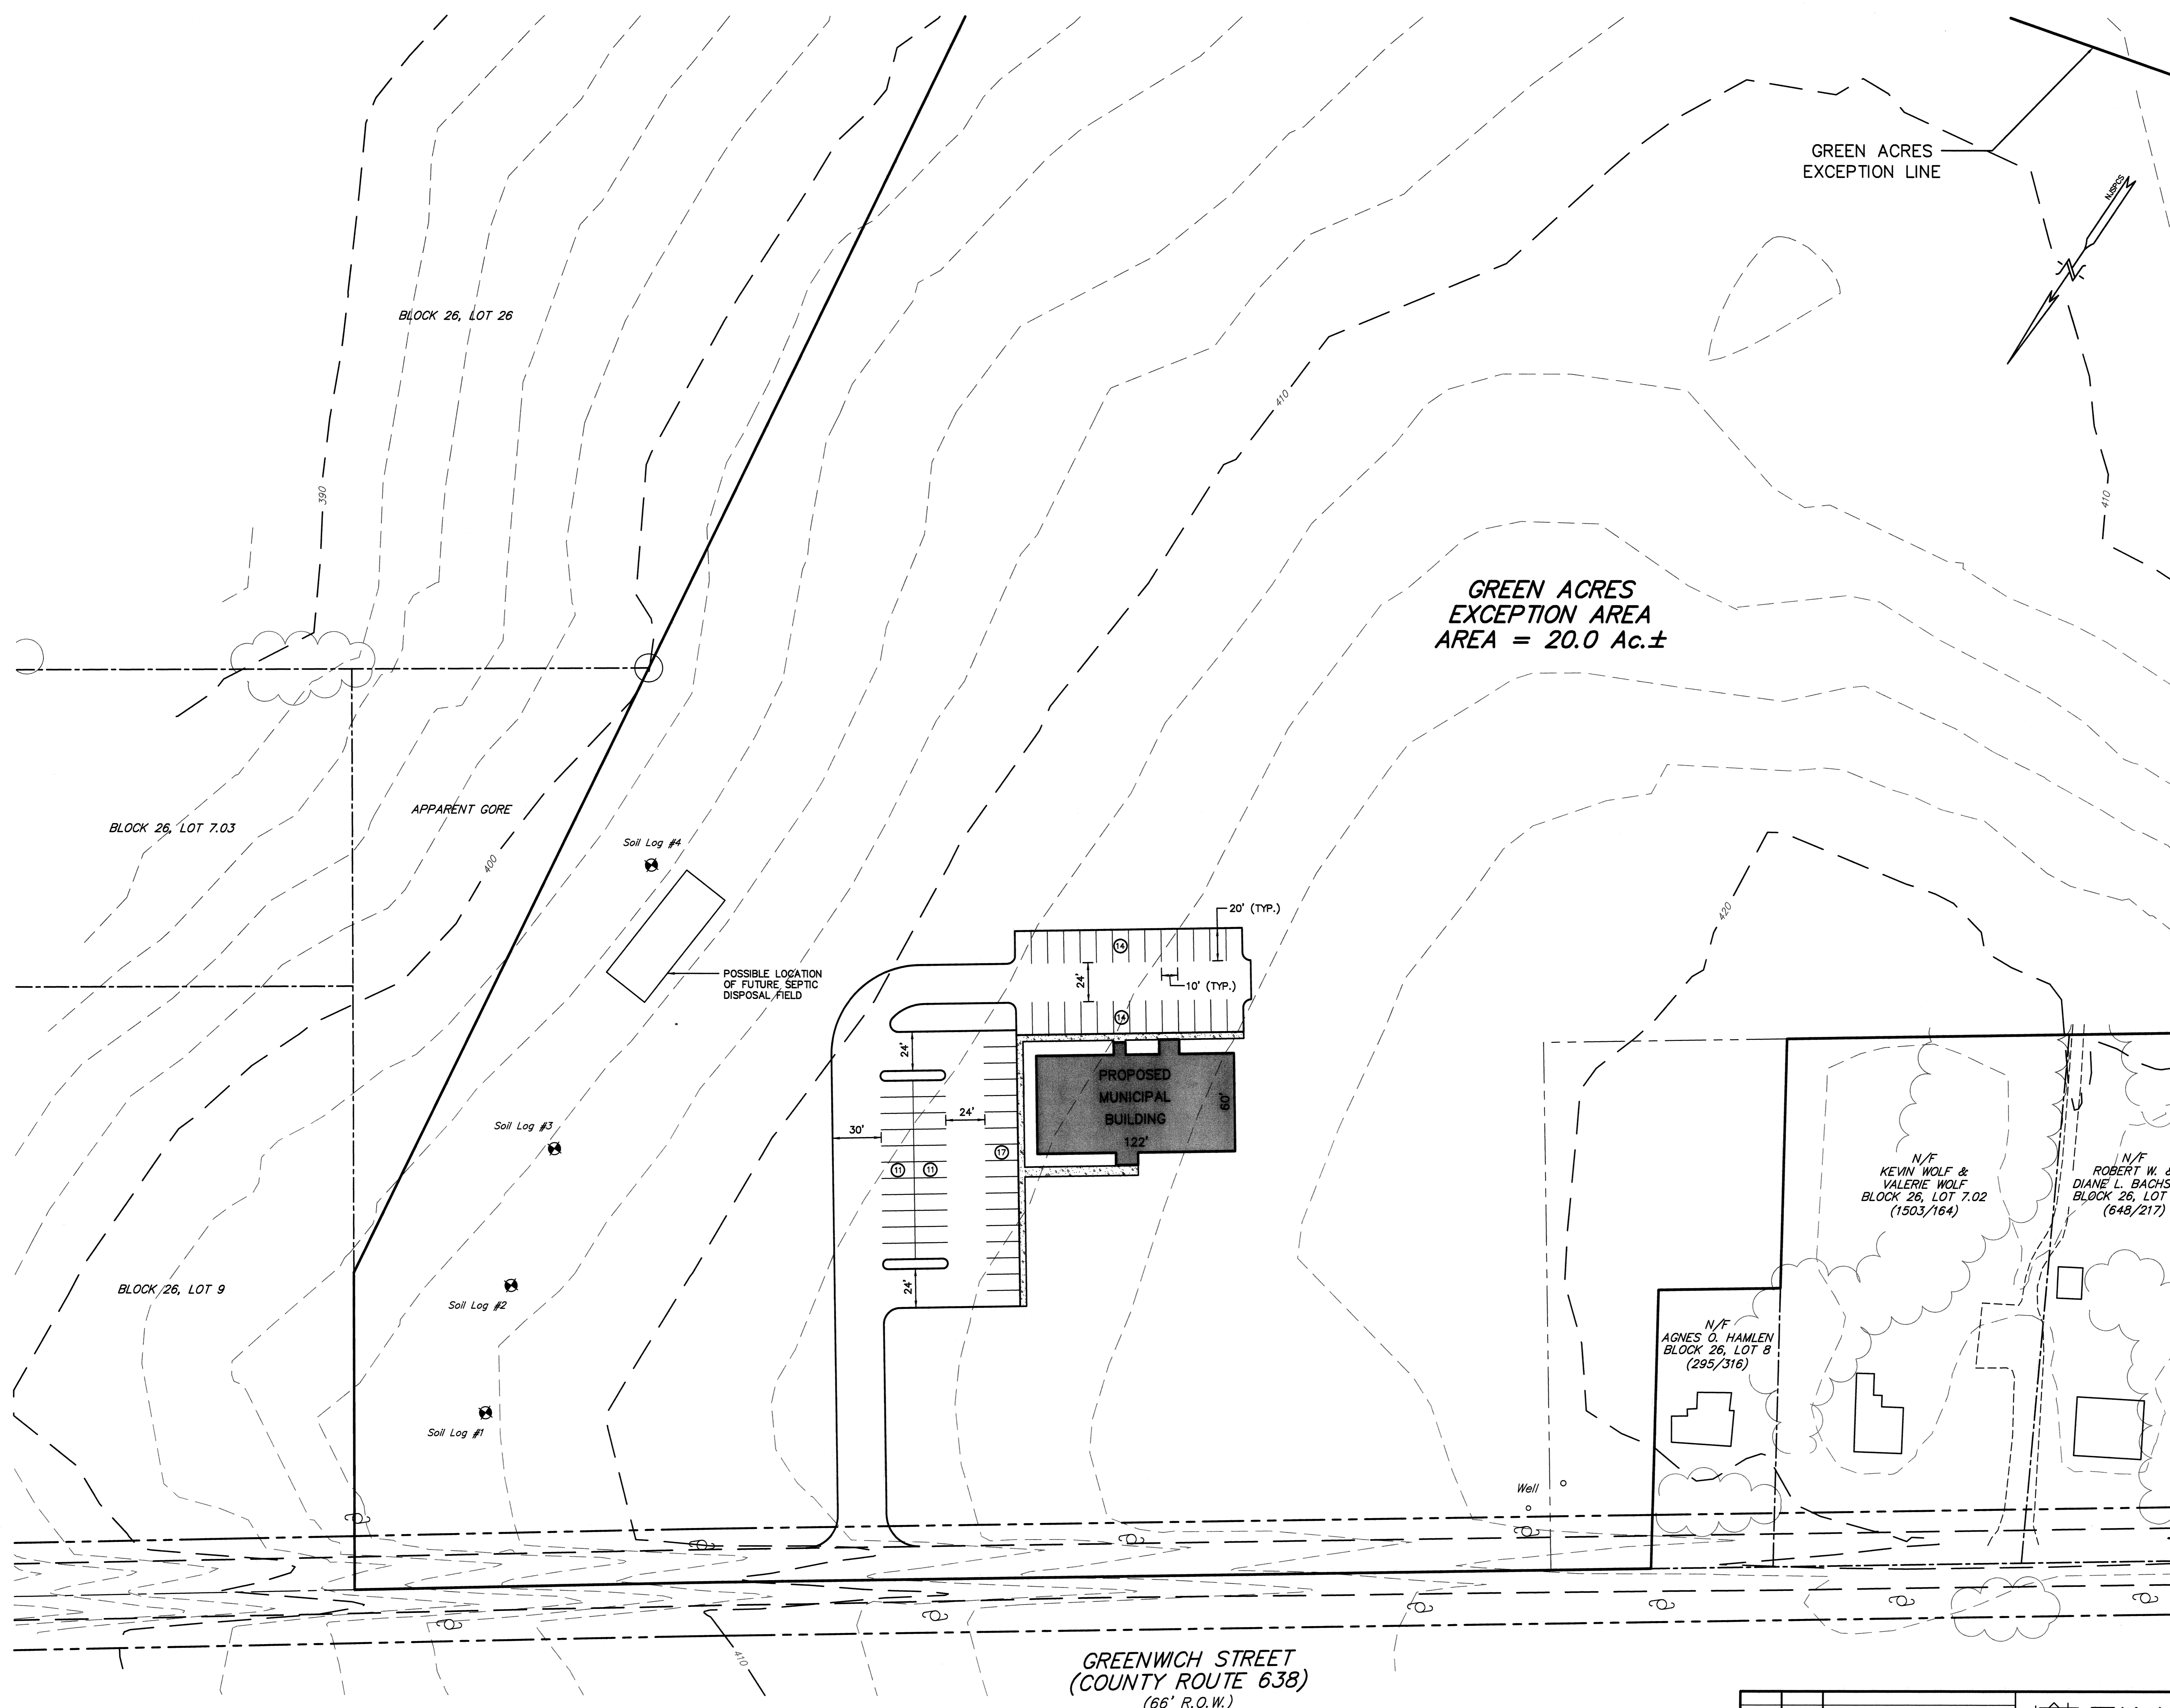


EXHIBIT "B"

CONCEPTUAL MODULAR LAYOUT PLAN FOR

GREENWICH TOWNSHIP MUNICIPAL BUILDING BLOCK 26, LOT 7

GREENWICH TOWNSHIP WARREN COUNTY, NEW JERSEY

DATE:	SCALE:	PROJECT NUMBER:
9/11/08	1"=40'	GRW081
DRN: BY/CHK: BY:	FIELD BOOK:	SHEET:
JED	-	1 of 1

NUMBER	DATE	REVISION
1	12/22/08	PLAN TITLE REVISED TO MODULAR BUILDING



FINELLI CONSULTING ENGINEERS
CERTIFICATE OF AUTHORIZATION NO. 240427918500

TELEPHONE: (908) 835-9500 205 ROUTE 31 NORTH
FAX: (908) 835-9909 WASHINGTON, N.J. 07882

MICHAEL S. FINELLI, P.E.
NJ Professional Engineer Lic. No. 32369

© FINELLI CONSULTING ENGINEERS, INC.
THIS DRAWING IS THE PROPERTY OF FINELLI CONSULTING ENGINEERS, INC.
IT HAS BEEN PREPARED FOR EXCLUSIVE USE BY OUR CLIENT AND MAY NOT
BE REPRODUCED OR USED FOR ANY PURPOSE WITHOUT THE EXPRESS
WRITTEN CONSENT OF FINELLI CONSULTING ENGINEERS, INC.